


**Appendix 5: Draft Ratcliffe on Soar Local Development
Order Existing Plans (July 2023)**

RATCLIFFE-ON-SOAR LOCAL DEVELOPMENT ORDER



EXISTING PLANS

JULY 2023

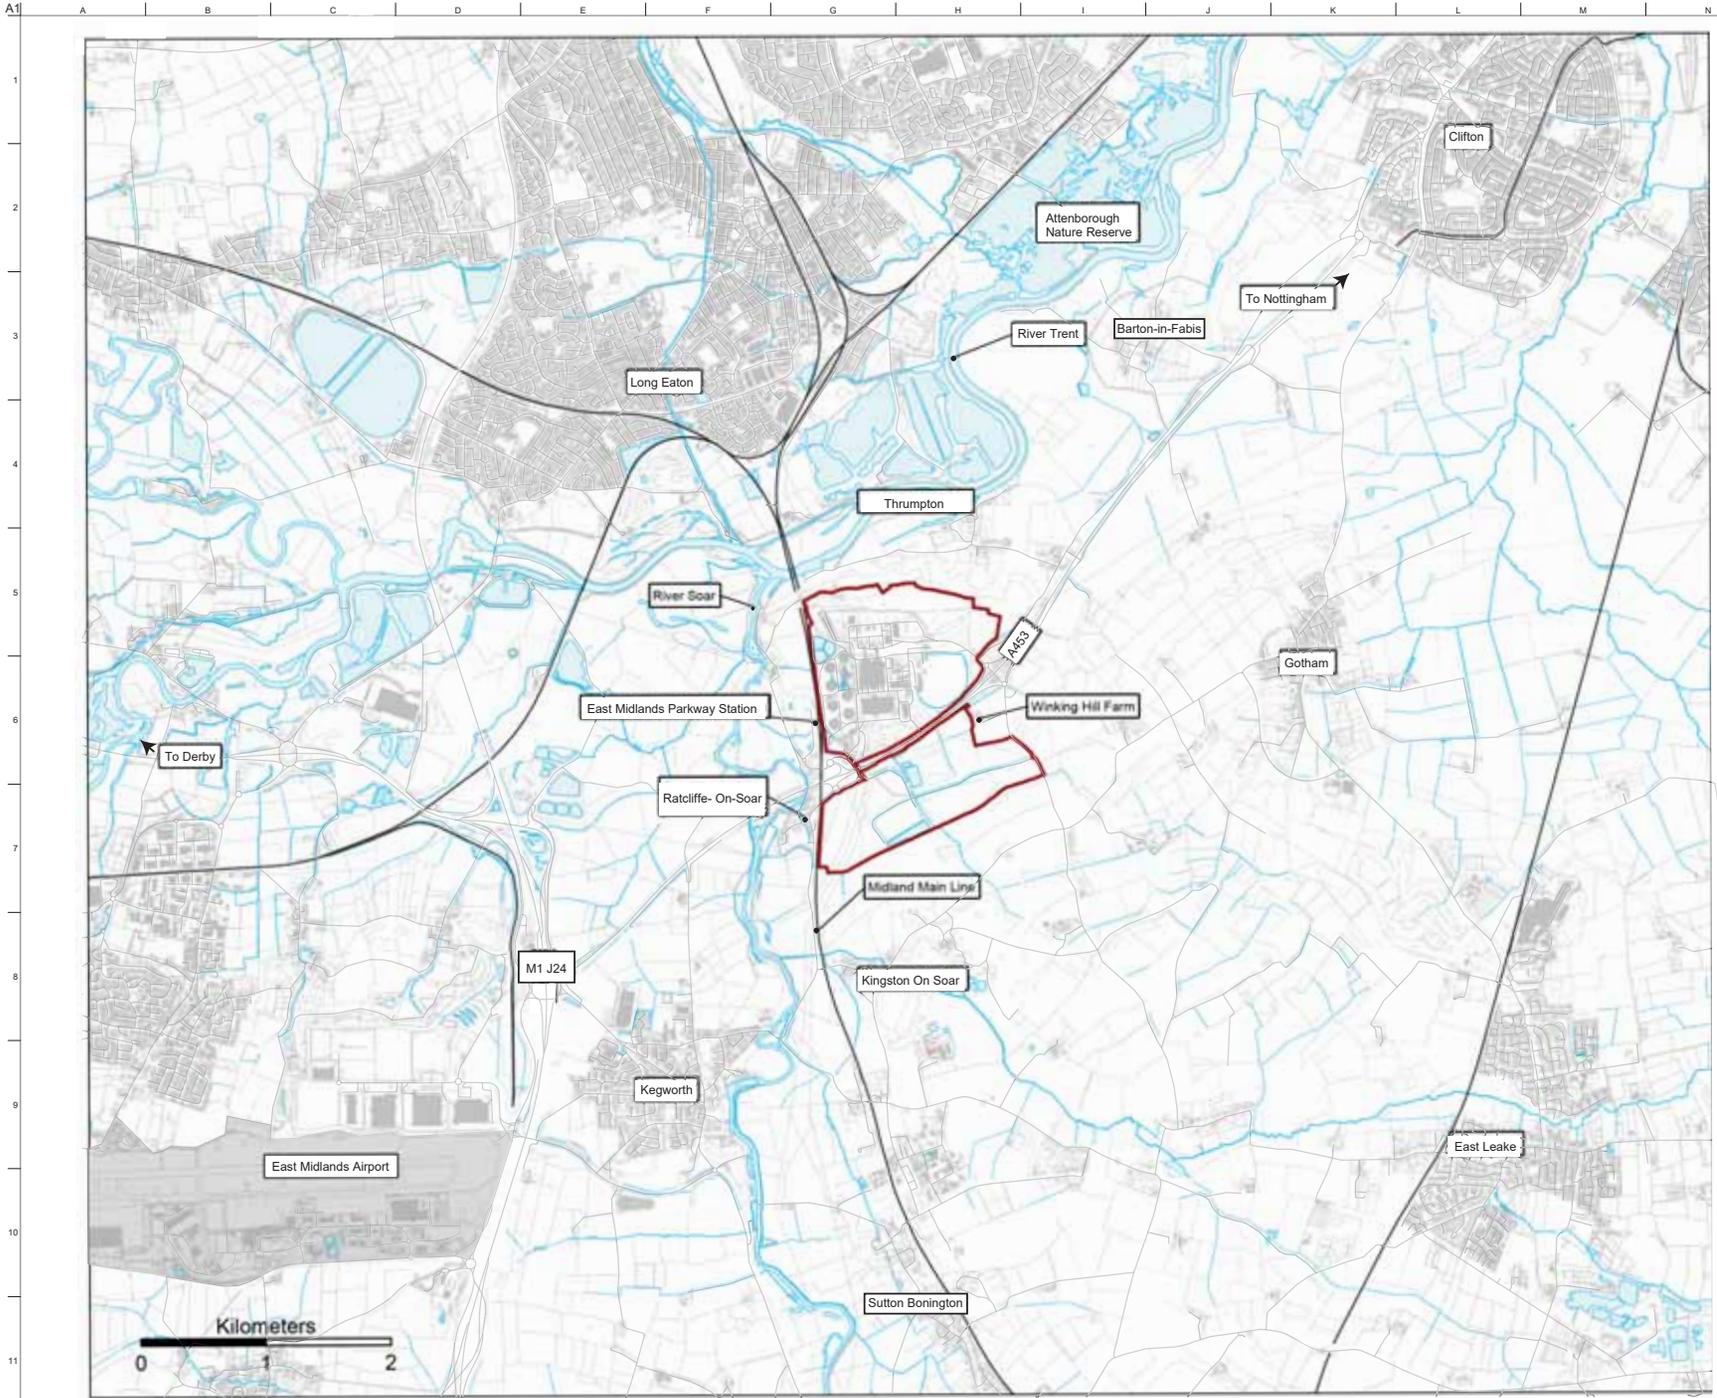

Notes:

Reproduced from Digital OS mapping by permission of Ordnance Survey on behalf of The Controller of Her Majesty's Stationery Office. © Crown copyright (2020) All rights reserved. Licence Number 100039628.

- Legend:**
- LDO Boundary
 - Rail Track
 - Existing Buildings
 - Surface water line
 - Water Body
 - Topographic lines

Issue	Date: 05/05/22	By: PCL	Chk'd: DM	App'd: MR
-------	----------------	---------	-----------	-----------

ARUP

13 Finsbury Street
 London W1T 4BG
 Tel: +44 (0)20 7681 1531 Fax: +44 (0)20 7680 3024
 www.arup.com

Client
 Rushcliffe Borough Council

Job Title
 Ratcliffe-on-Soar Local Development Order


Drawing Title
 Site location plan

Scale of A1: 1:10,000

Discipline: Architecture

Job No: 283253-03 FOR PLANNING

Drawing No: RBCLDO-ARUP-ZZ-XX-DR-A-0001 Issue: R1

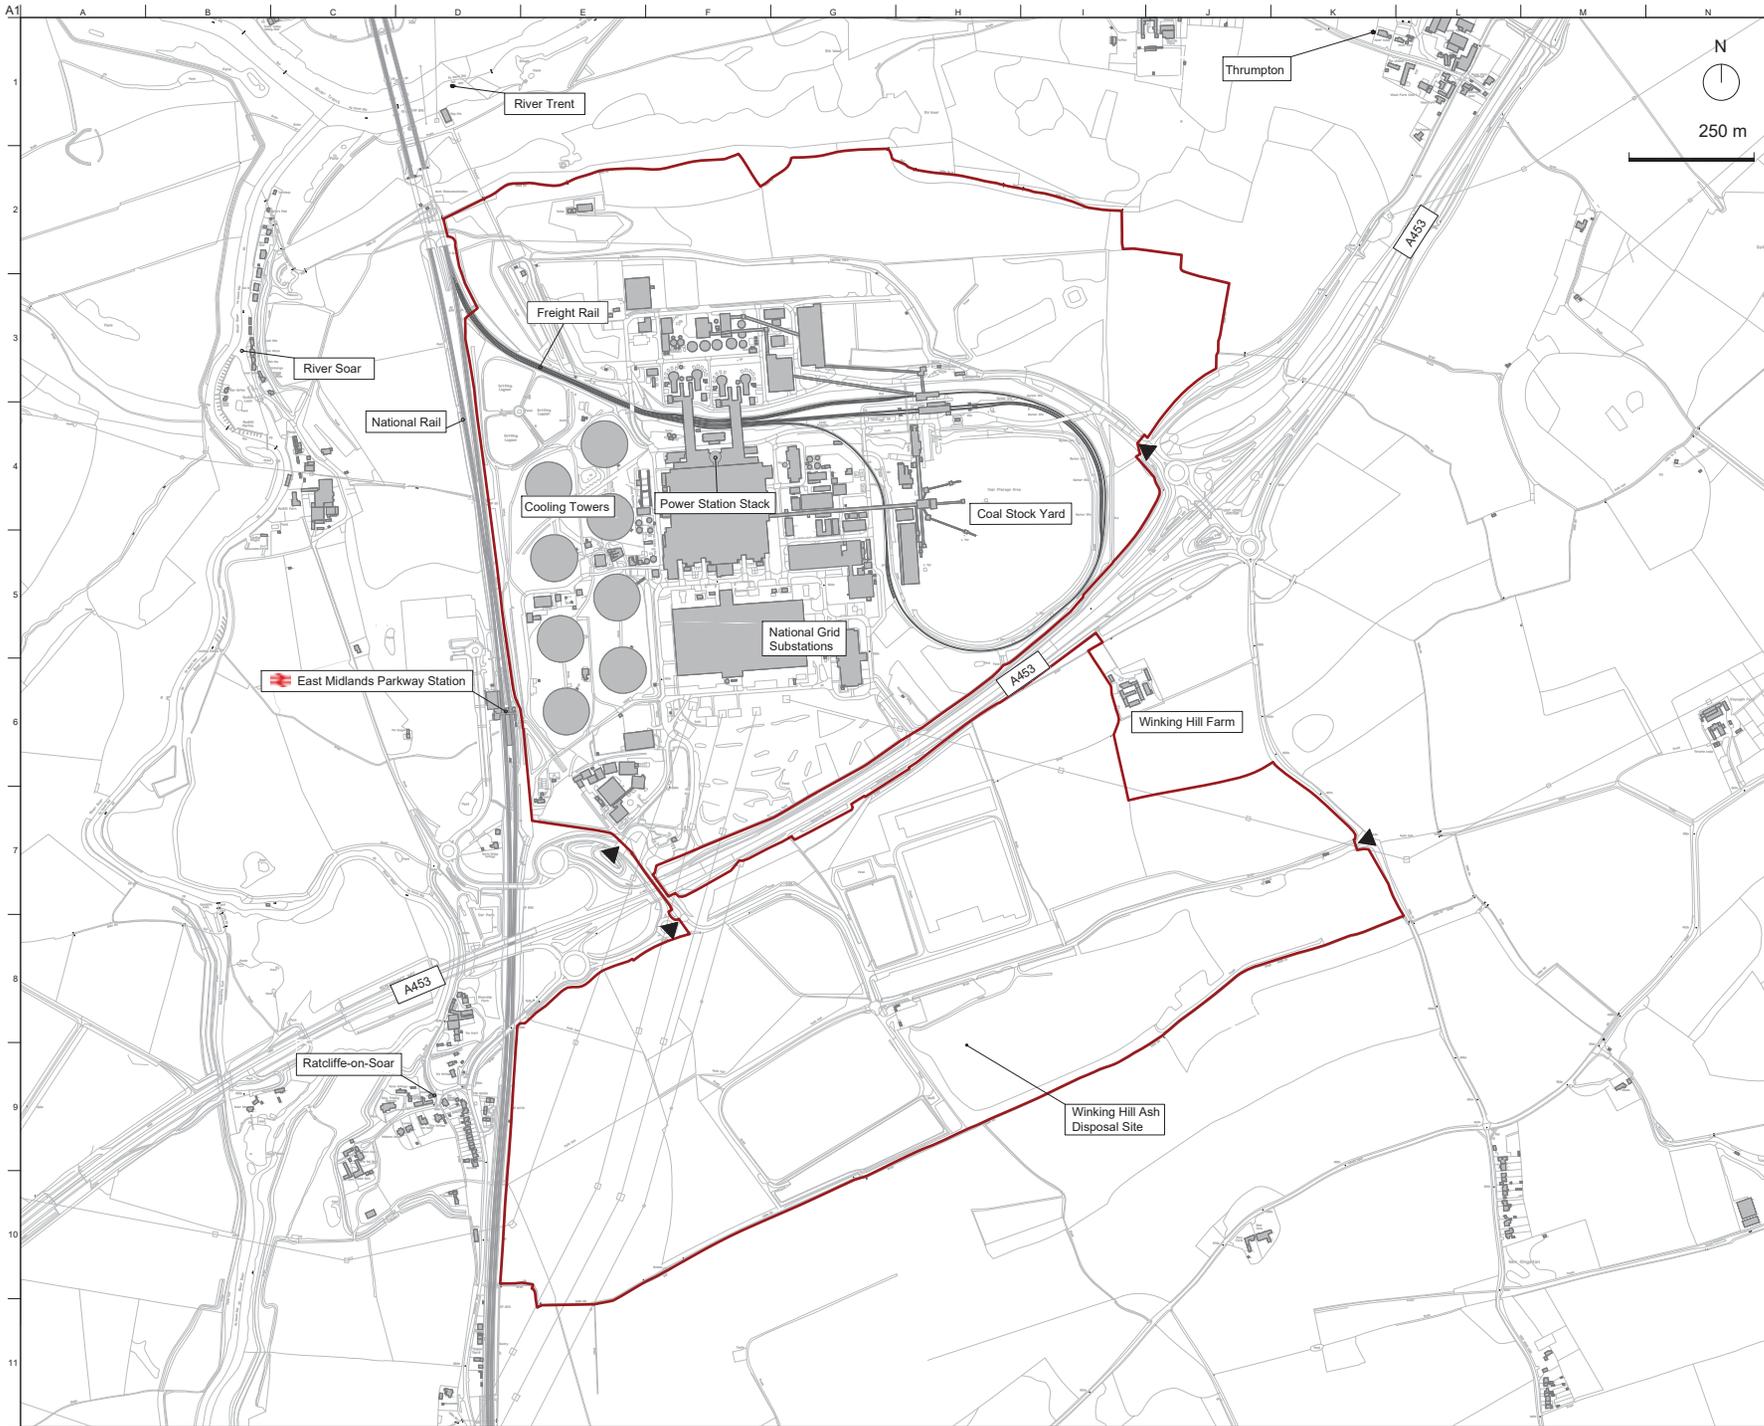

Notes:

Reproduced from Digital OS mapping by permission of Ordnance Survey on behalf of The Controller of Her Majesty's Stationery Office. © Crown copyright (2020) All rights reserved. Licence Number 100039628.



Legend:

- LDO Boundary
- Existing Buildings / Structures
- ▲ Site Entrance

Issue	Date	By	Checked	App'd
	20/06/22	PCL	DM	MR

ARUP


13 Finsbury Street
 London W1T 4BG
 Tel: +44 (0)20 7681 1531 Fax: +44 (0)20 7680 3004
 www.arup.com

Client
 Rushcliffe Borough Council

Job Title
 Ratcliffe-on-Soar Local Development Order

Drawing Title
 LDO boundary

Scale of A1: 1:5000
 Discipline: Architecture
 Job No: 283253-03 FOR PLANNING
 Drawing No: RBCLDO-ARUP-ZZ-XX-DR-A-0002 Issue: R2

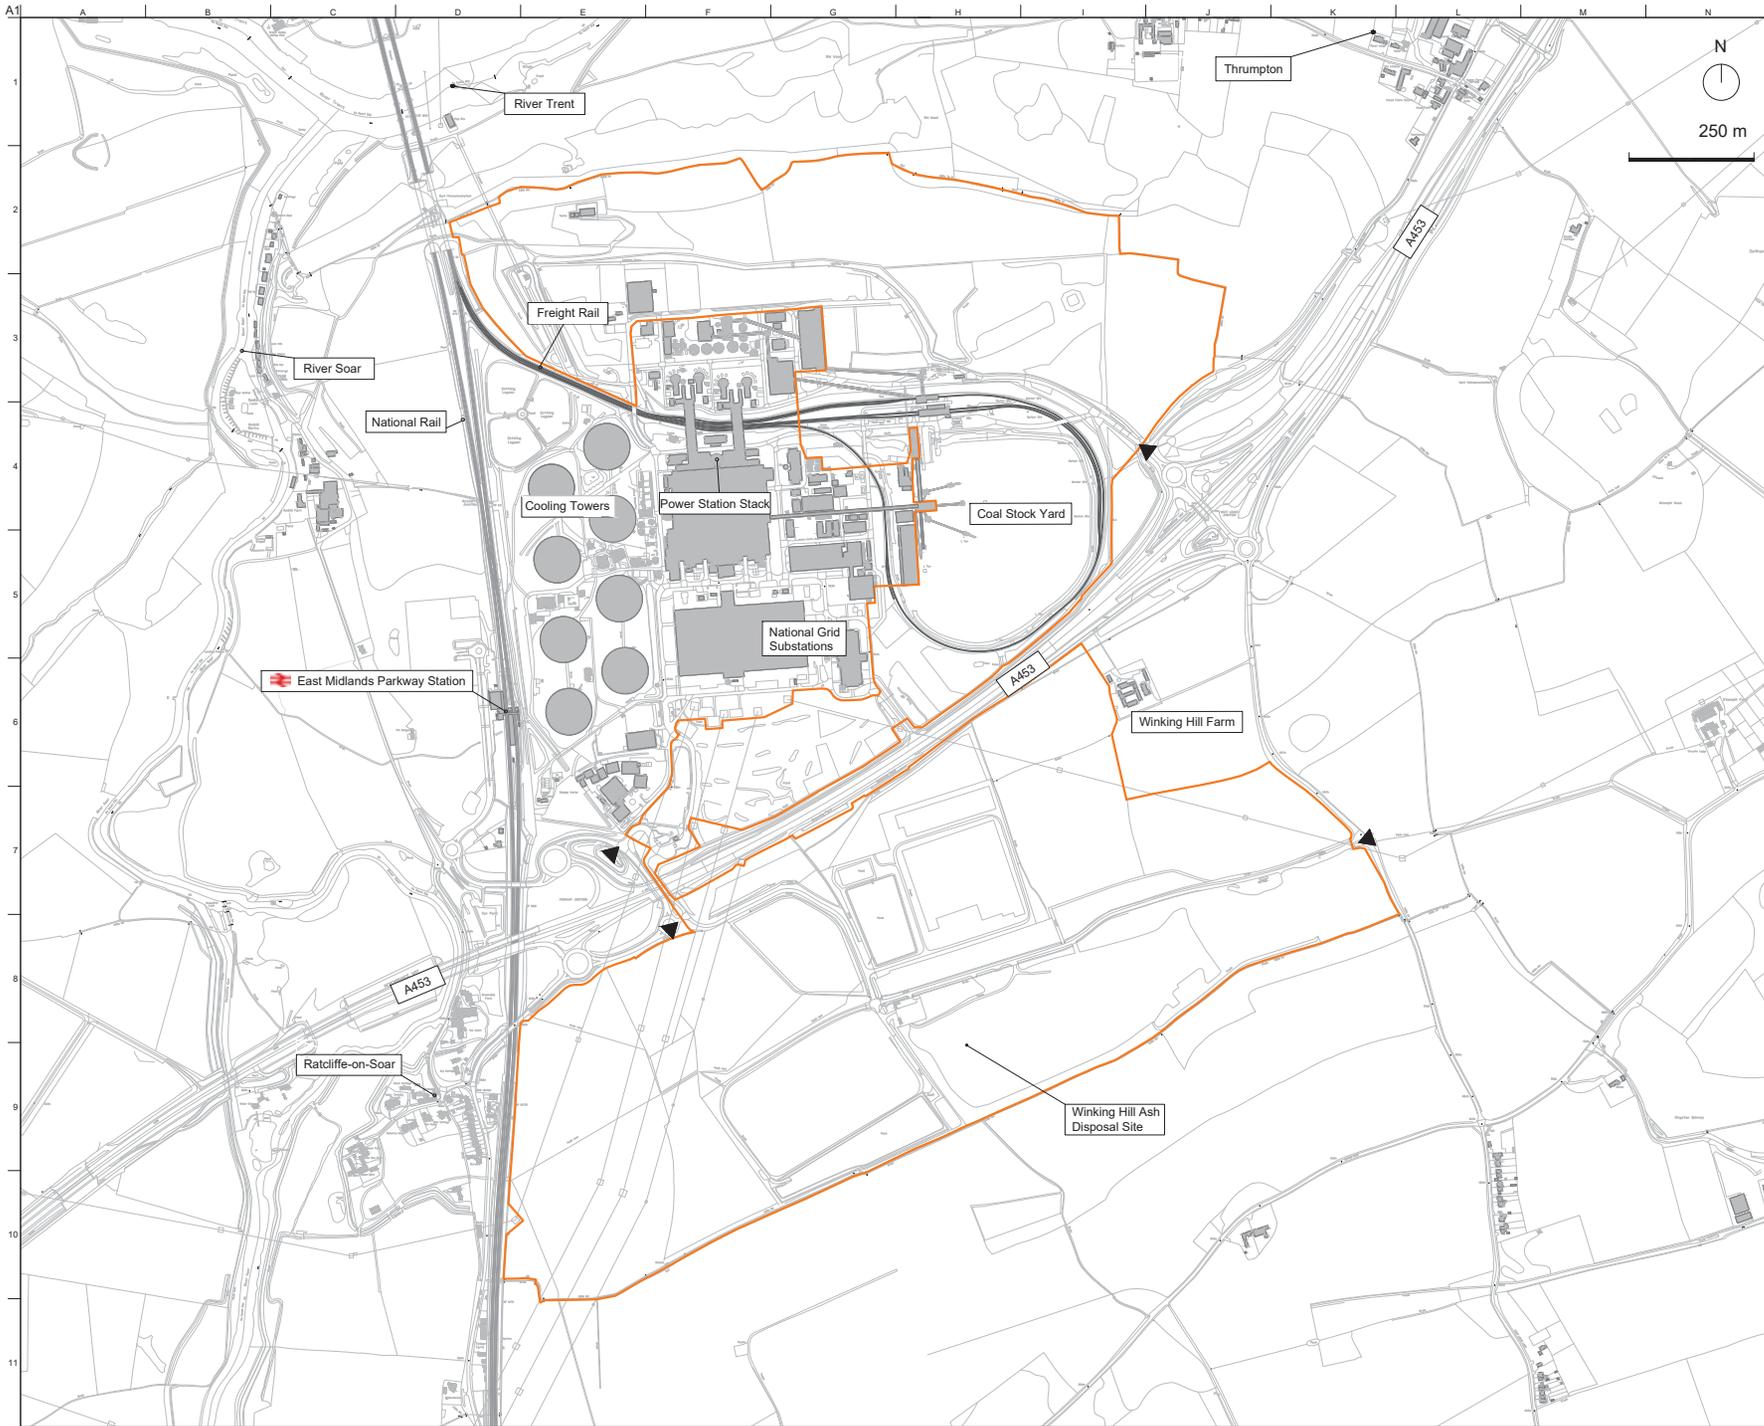

Notes:

Reproduced from Digital OS mapping by permission of Ordnance Survey on behalf of The Controller of Her Majesty's Stationery Office. © Crown copyright (2020) All rights reserved. Licence Number 100039628.



Legend:

- Freeport Boundary
- Existing Buildings / Structures
- ▲ Site Entrance

Issue	Date	By	Checked	Appr
	20/06/22	PCL	DM	MR

ARUP


13 Finsbury Street
 London W1T 4BG
 Tel: +44 (0)20 7651 1531 Fax: +44 (0)20 7680 9604
 www.arup.com

Client
 Rushcliffe Borough Council

Job Title
 Ratcliffe-on-Soar Local Development Order

Drawing Title
 Freeport Plan

Scale at A1: 1:5000
 Discipline: Architecture
 Job No: 283253-03 FOR PLANNING
 Drawing No: RBCLDO-ARUP-ZZ-XX-DR-A-0003 Issue: R2

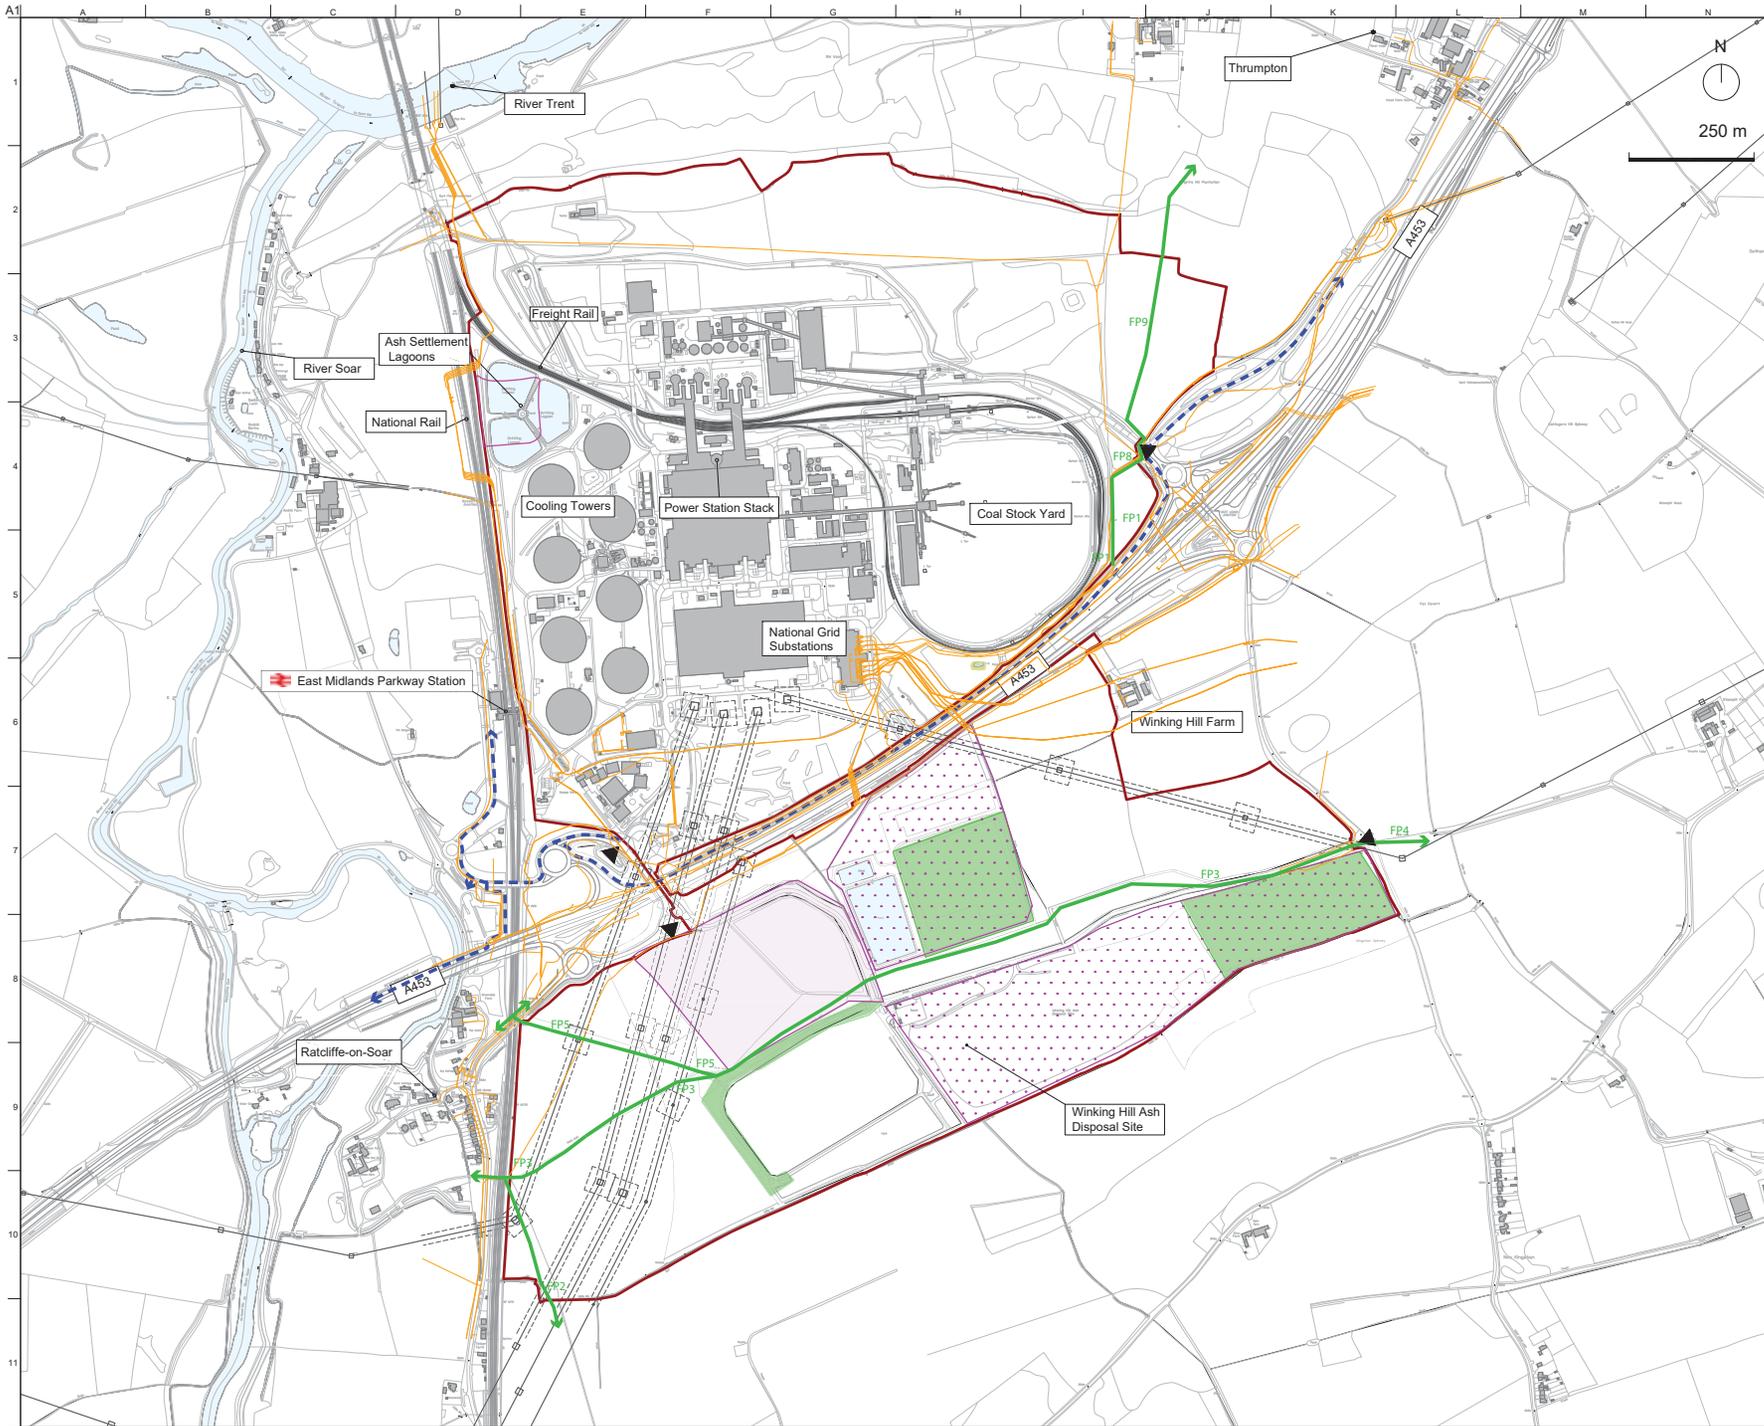

Notes:

Reproduced from Digital OS mapping by permission of Ordnance Survey on behalf of The Controller of Her Majesty's Stationery Office. © Crown copyright (2020) All rights reserved. Licence Number 100039628.

- Legend:**
- LDO Boundary
 - Existing Buildings / Structures
 - Local Wildlife Site
 - Candidate Local Wildlife Site
 - Water Bodies
 - Scheduled Monuments
 - Authorised Landfill Site
 - Historical Landfill Area (shown on Environment Agency Records, but never used as a landfill)
 - Pylon
 - ▲ Site Entrance
 - Existing Cycle route
 - Existing PRow
 - Underground Power Cables

Issue	Date	By	PCB	Chd	DM	Appd	MR
	2019/02/22						

ARUP

13 Finsbury Street
 London W1T 4BQ
 Tel +44 (0)20 7681 1531 Fax +44 (0)20 7680 9204
 www.arup.com

Client
 Rushcliffe Borough Council

Job Title
 Ratcliffe-on-Soar Local Development Order


Drawing Title
 Existing Site Plan

Scale at A1
 1:5000

Discipline
 Architecture

Job No.
 283253-03 FOR PLANNING

Drawing No.
 RBCLDO-ARUP-ZZ-XX-DR-A-0004 Issue
 R3

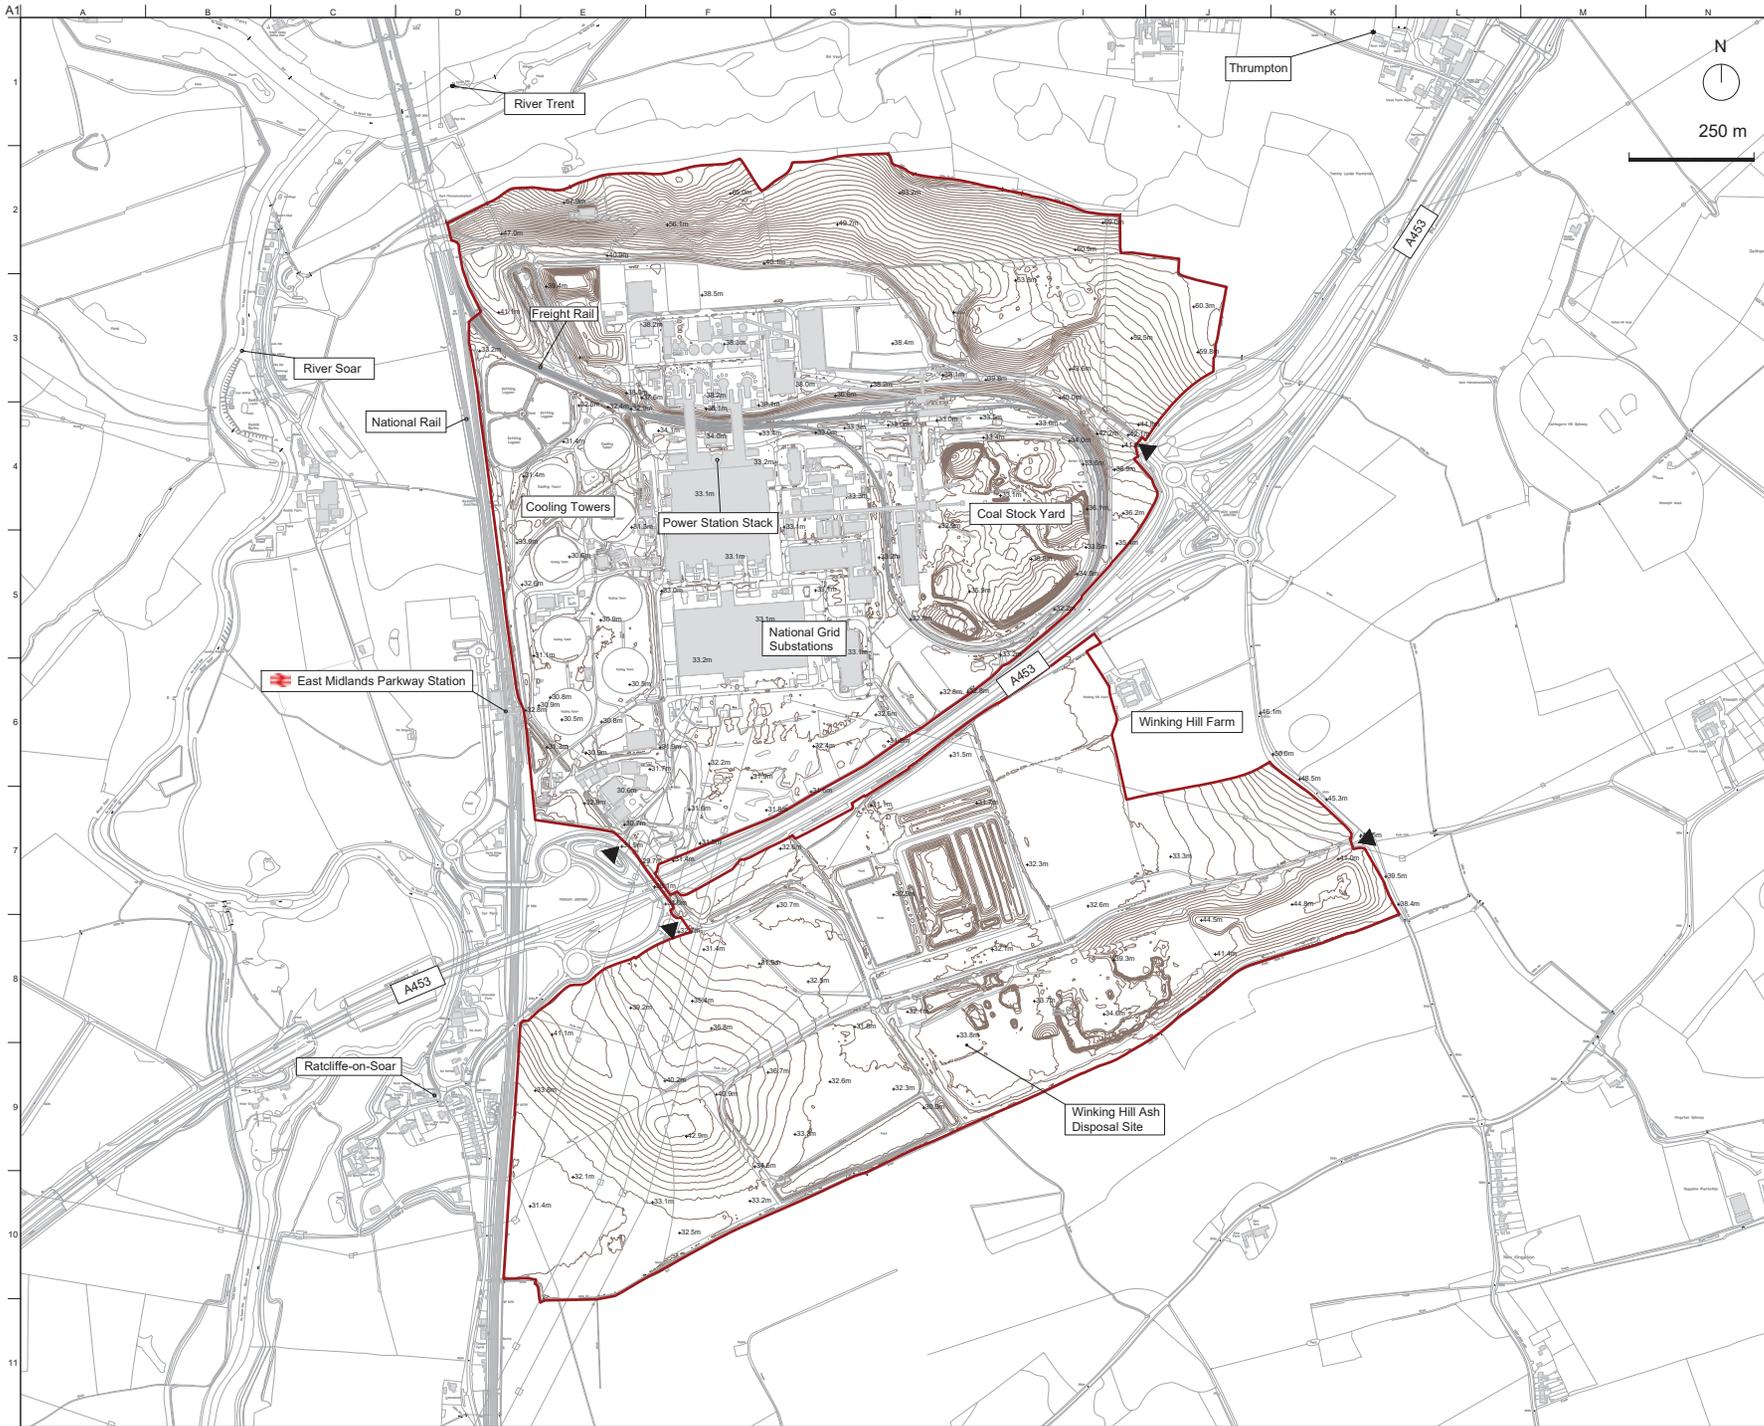

Notes:

Reproduced from Digital OS mapping by permission of Ordnance Survey on behalf of The Controller of Her Majesty's Stationery Office. © Crown copyright (2020) All rights reserved. Licence Number 100039628.

- Legend:**
- LDO Boundary
 - Existing Buildings / Structures
 - Contour Line
 - ▲ Site Entrance

Issue	Date	By/PL	Chkd/DM	Appd/MT

ARUP

13 Finsbury Street
 London W1T 4BG
 Tel: +44 (0)20 7681 1531 Fax: +44 (0)20 7680 9604
 www.arup.com

Client
 Rushcliffe Borough Council

Job Title
 Ratcliffe-on-Soar Local Development Order

Drawing Title
 Topography

Scale at A1: 1:5000
 Discipline: Architecture
 Job No: 2883253-03 FOR PLANNING
 Drawing No: RBCLDO-ARUP-ZZ-XX-DR-A-0005 Issue: R2

