


Notes:

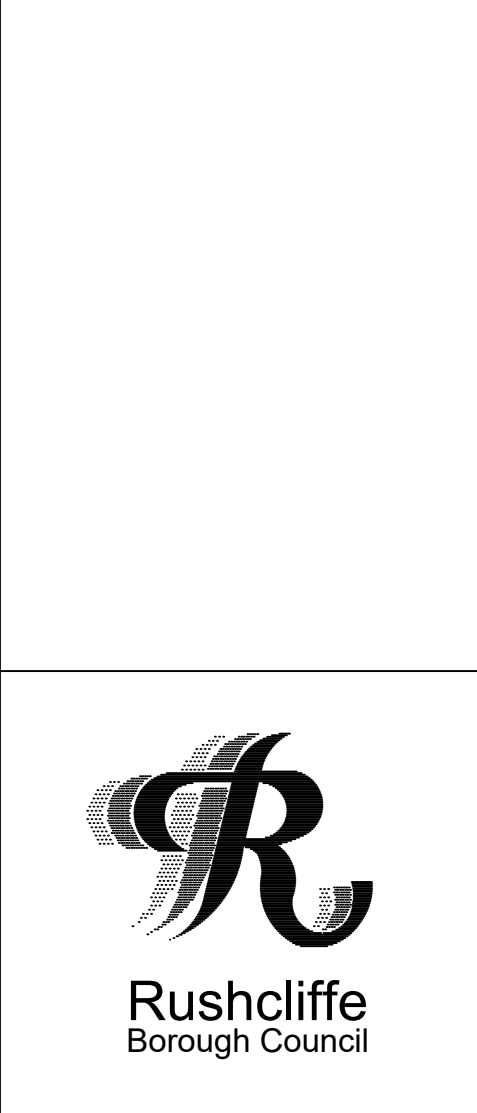

Property Services
 Rushcliffe Borough Council
 Rushcliffe Arena
 Rugby Road
 West Bridgford
 Nottingham
 NG2 7YG
 Tel. 0115 981 9911
 Fax. 0115 914 8452

Project
 Stanton on the Wolds No.1 Tree
 Preservation Order 2023

Drawing title
 Tree Within Stanton on the
 Wolds Golf Course

Date Jan 2023	Project officer TP	
Scale 1:2500	Drawn TP	Checked
Reference	Rev.	