


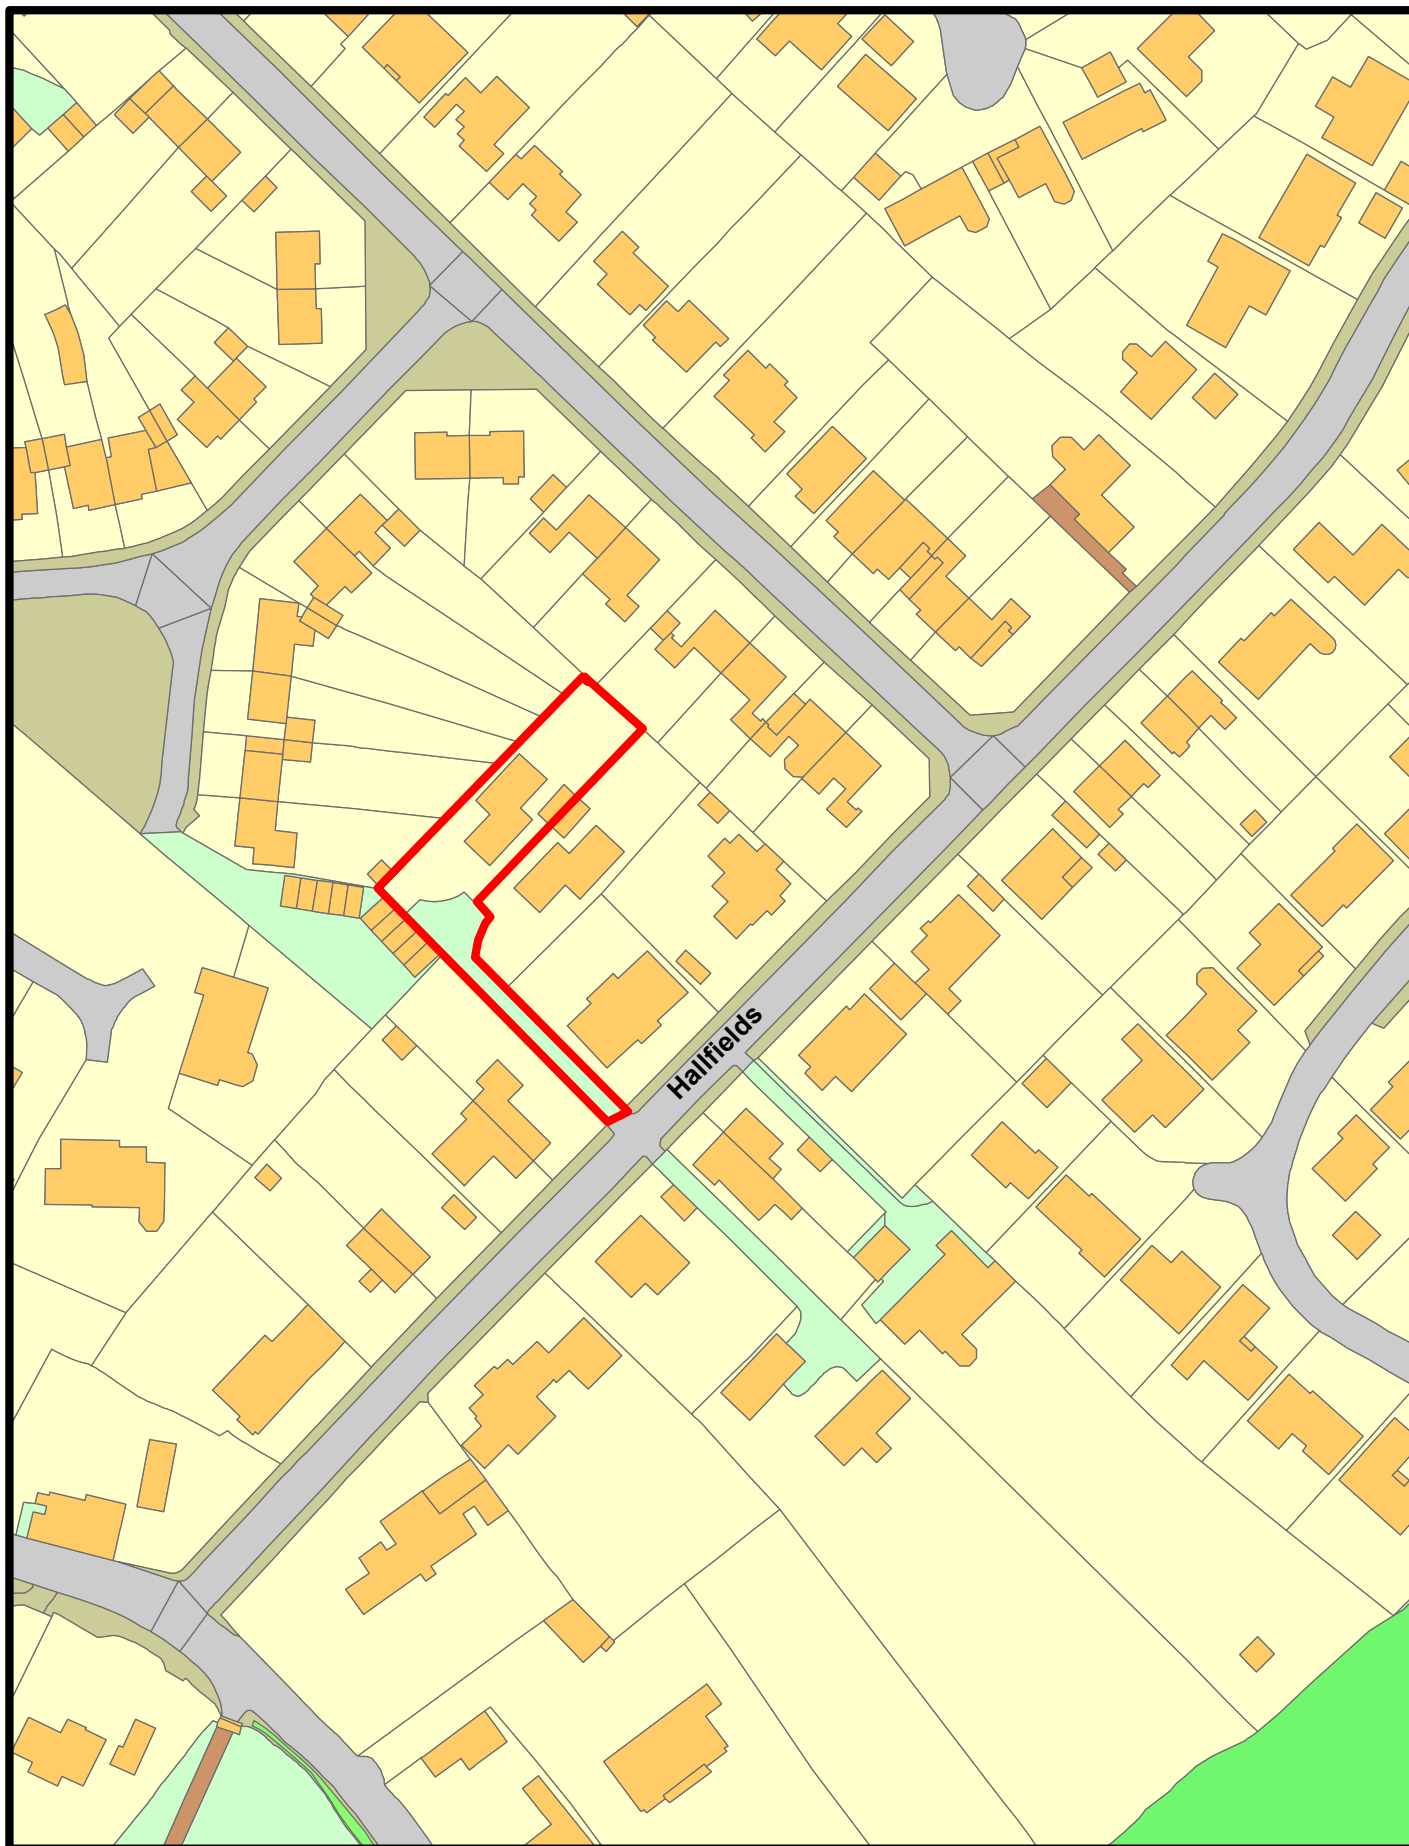

Application Number: 25/00650/FUL
16 Halffields, Edwalton, NG12 4AA

scale 1:10000



This map is reproduced from Ordnance Survey material with the permission of Ordnance Survey on behalf of the Controller of Her Majesty's Stationary Office © Crown Copyright. Unauthorised reproduction infringes Crown Copyright and may lead to prosecution or civil proceedings.

Rushcliffe Borough Council - 100019419