


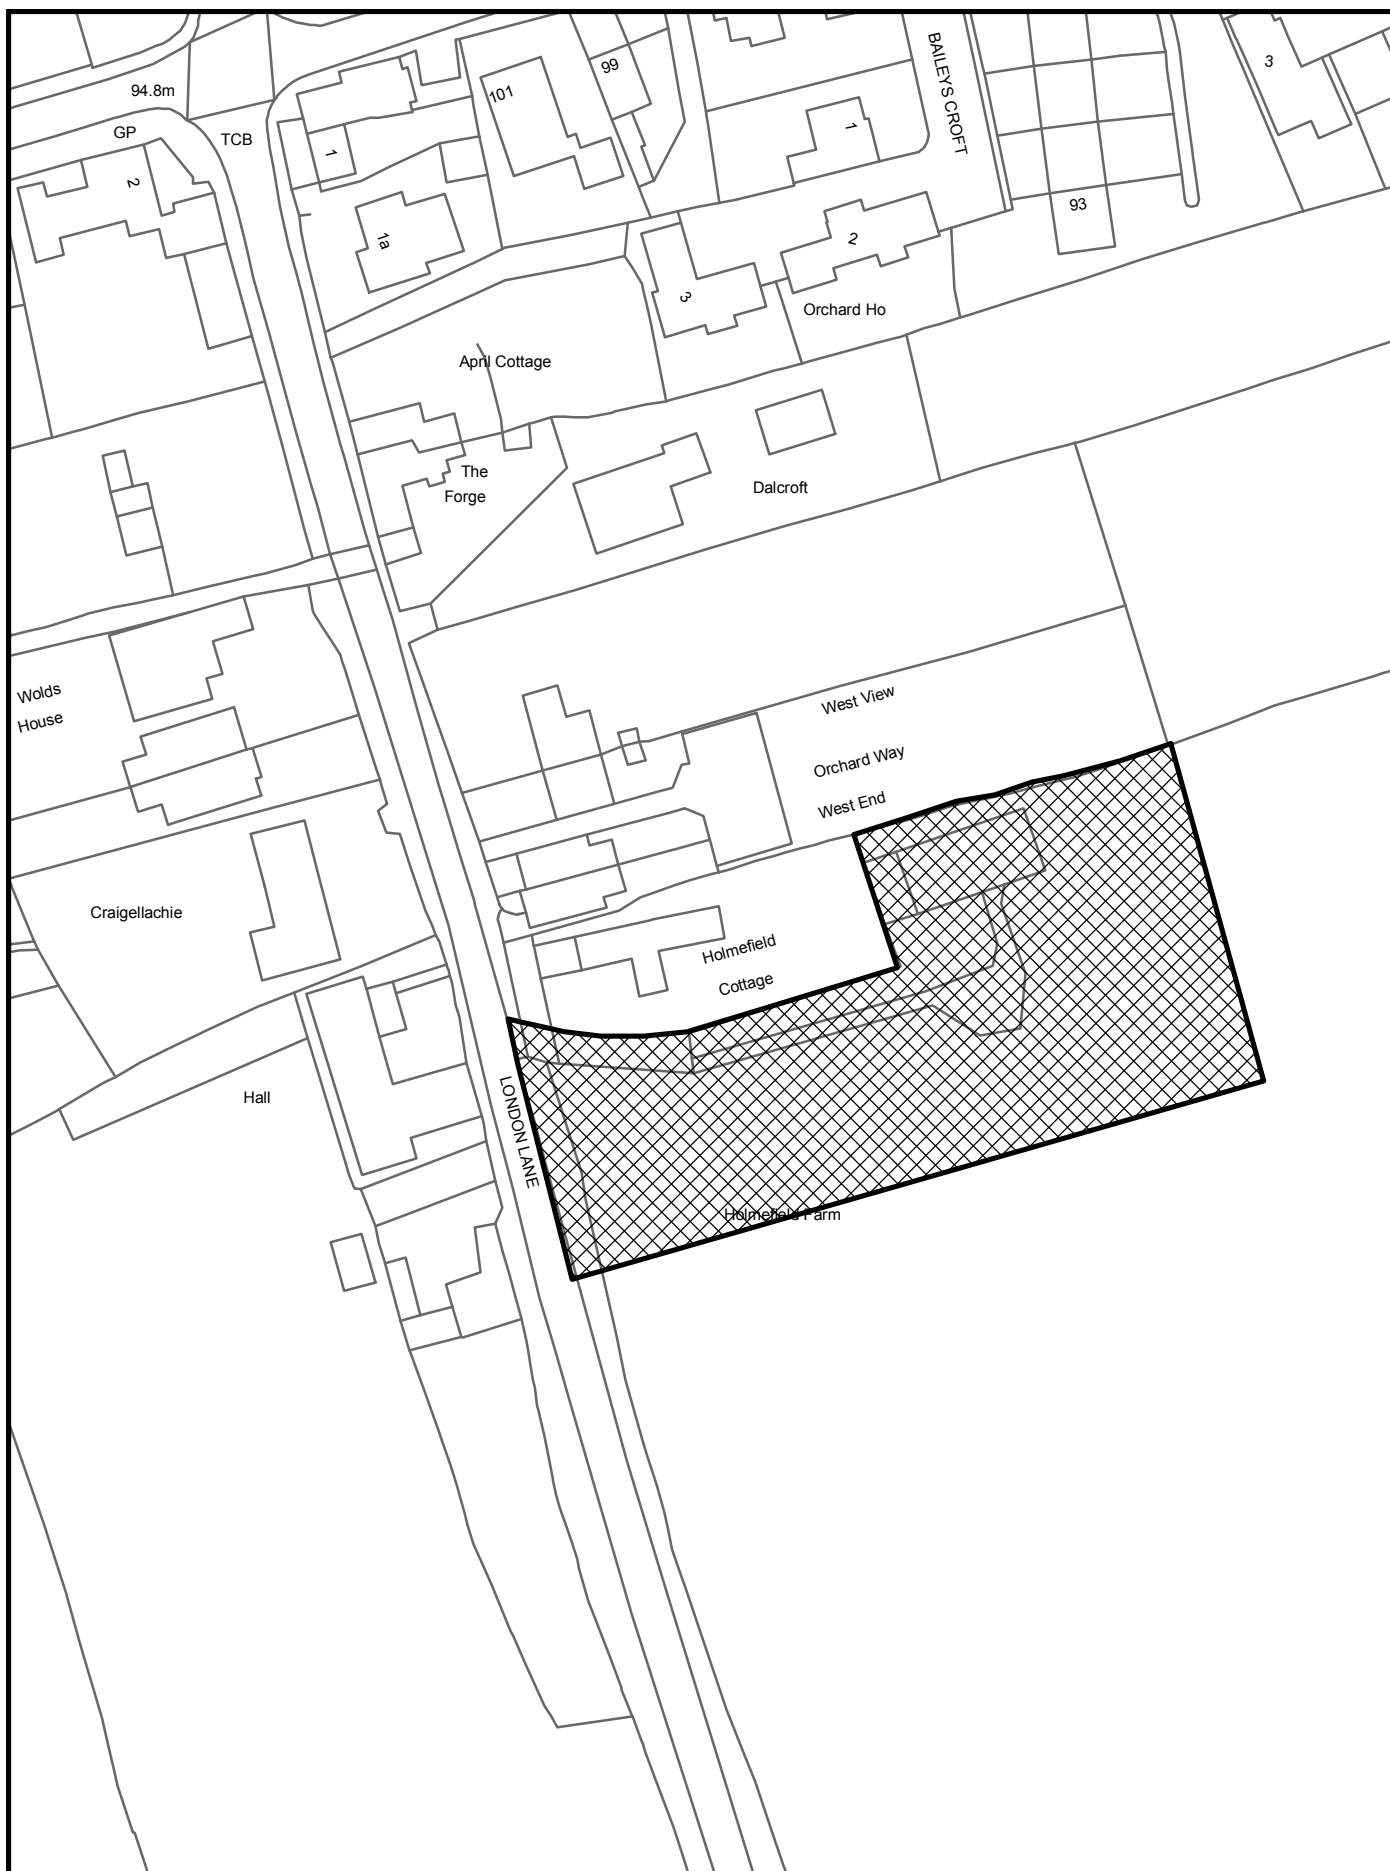

Application Number: 18/02020/FUL
Holmefield Cottage, London Lane,
Willoughby on the Wolds

scale 1:1000

This map is reproduced from Ordnance Survey material with the permission of Ordnance Survey on behalf of the Controller of Her Majesty's Stationary Office © Crown Copyright. Unauthorised reproduction infringes Crown Copyright and may lead to prosecution or civil proceedings.

Rushcliffe Borough Council - 100019419

