


Legend

- Indicative location of protected Pine trees
- ⊕ Pine tree not covered by the TPO.

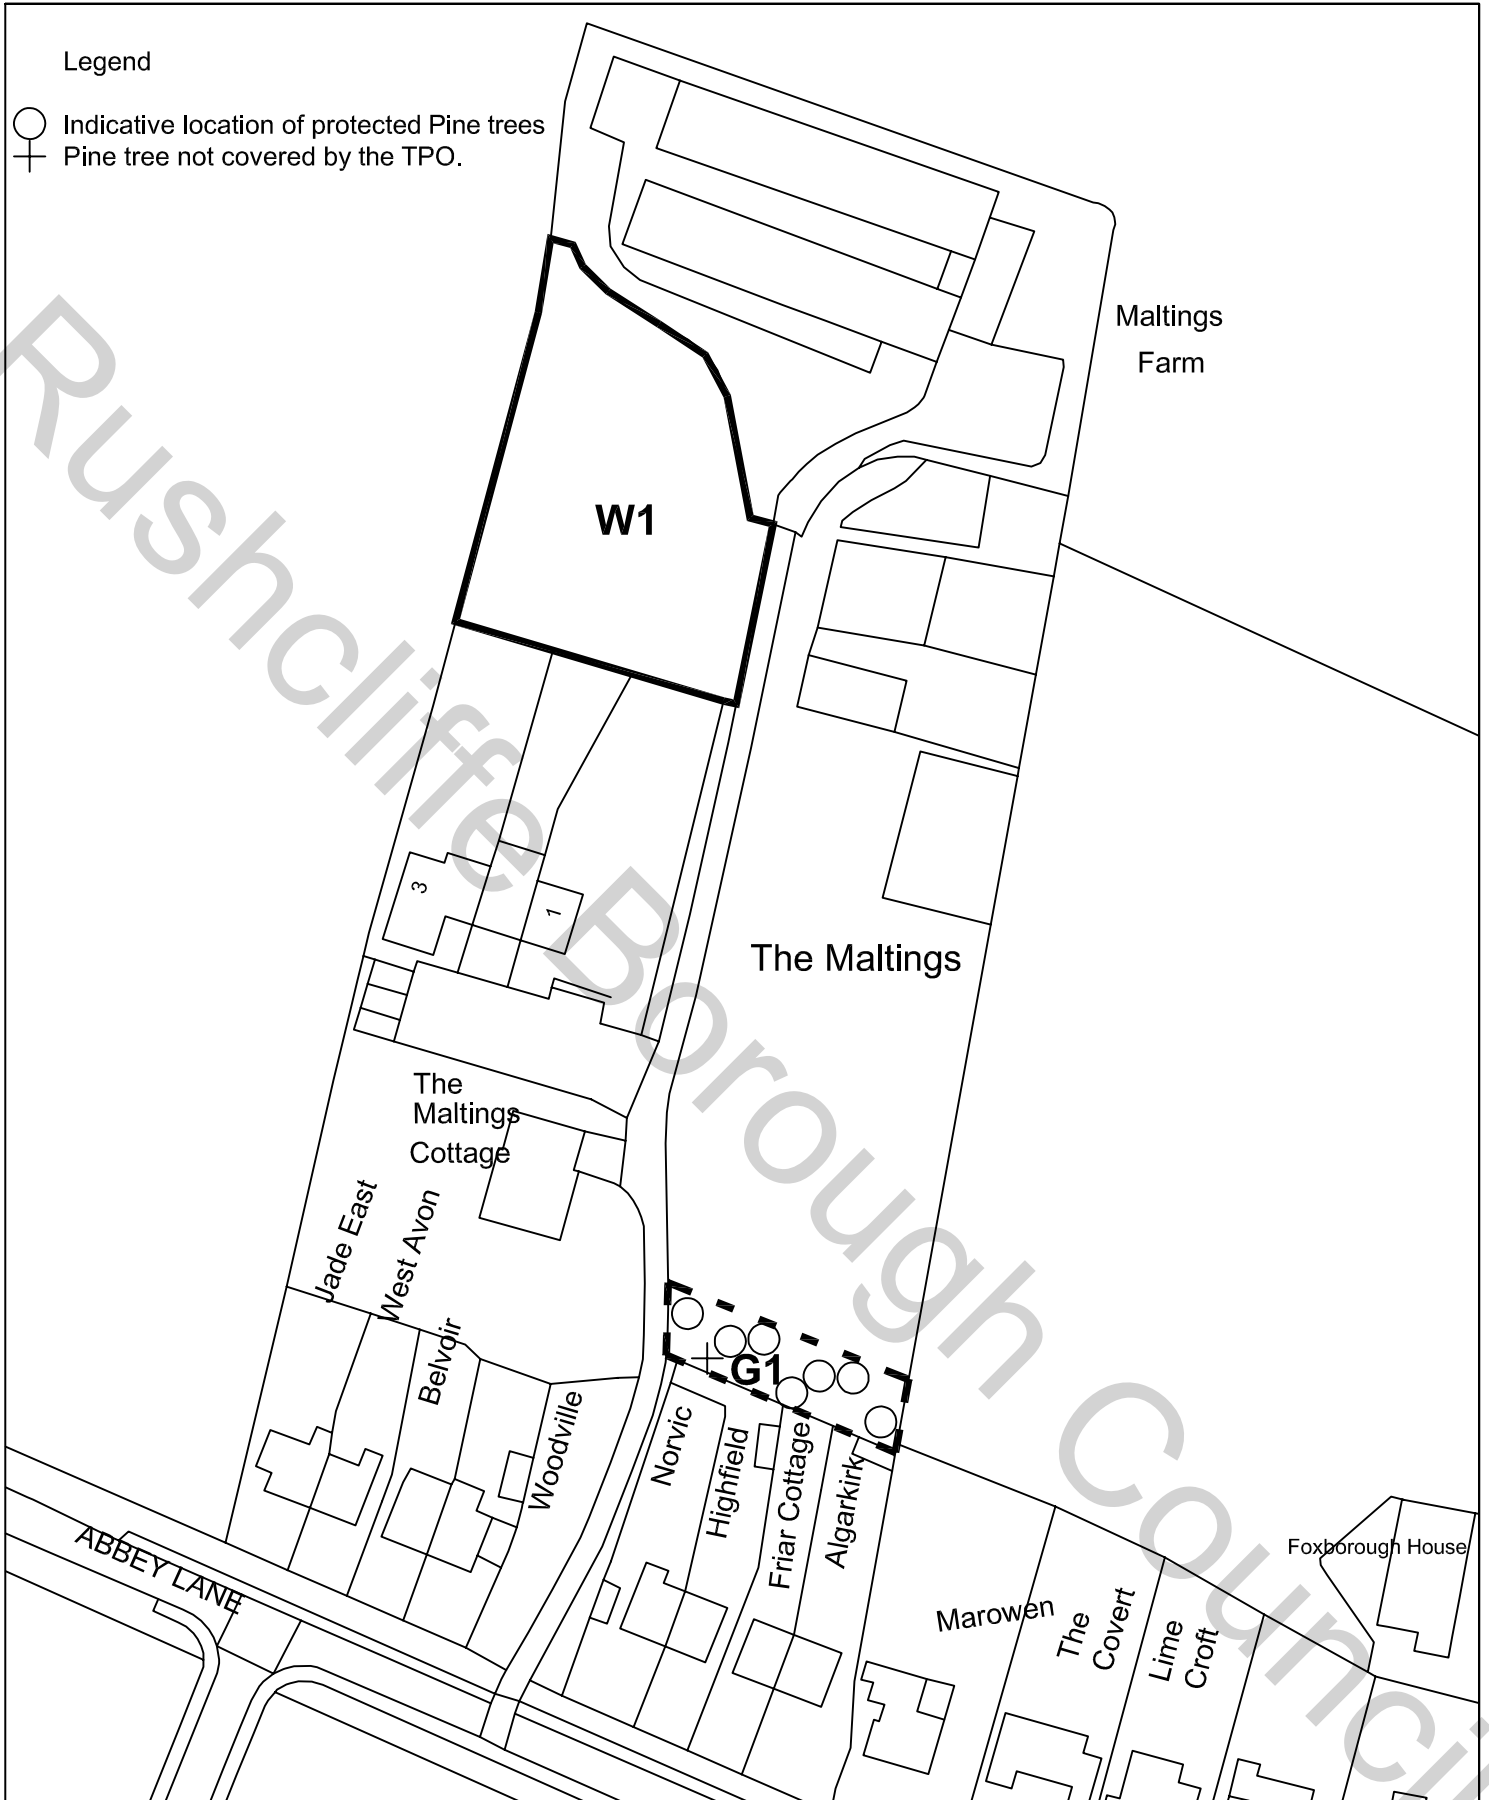

 <b>Rushcliffe</b> Borough Council	Property Services Rushcliffe Borough Council Rushcliffe Arena Rugby Road West Bridgford Nottingham NG2 7YG Tel. 0115 981 9911 Fax. 0115 914 8452	Project <b>Aslockton No.1 Tree Preservation          Order 2019</b>	Date <b>Nov 2019</b>	Project officer <b>T Pettit</b>	
		Drawing title <b>Land at The Maltings</b>	Scale <b>1:1000</b>	Drawn <b>TP</b>	Checked
			Reference <b>665.32</b>	Rev. <b>A</b>	