


DO NOT SCALE FROM THIS DRAWING. DIMENSIONS AND LEVELS TO BE CHECKED ON SITE BY THE CONTRACTOR. ALL DIMENSIONS IN MILLIMETRES UNLESS OTHERWISE NOTED. ALL LEVELS IN METRES UNLESS OTHERWISE NOTED.

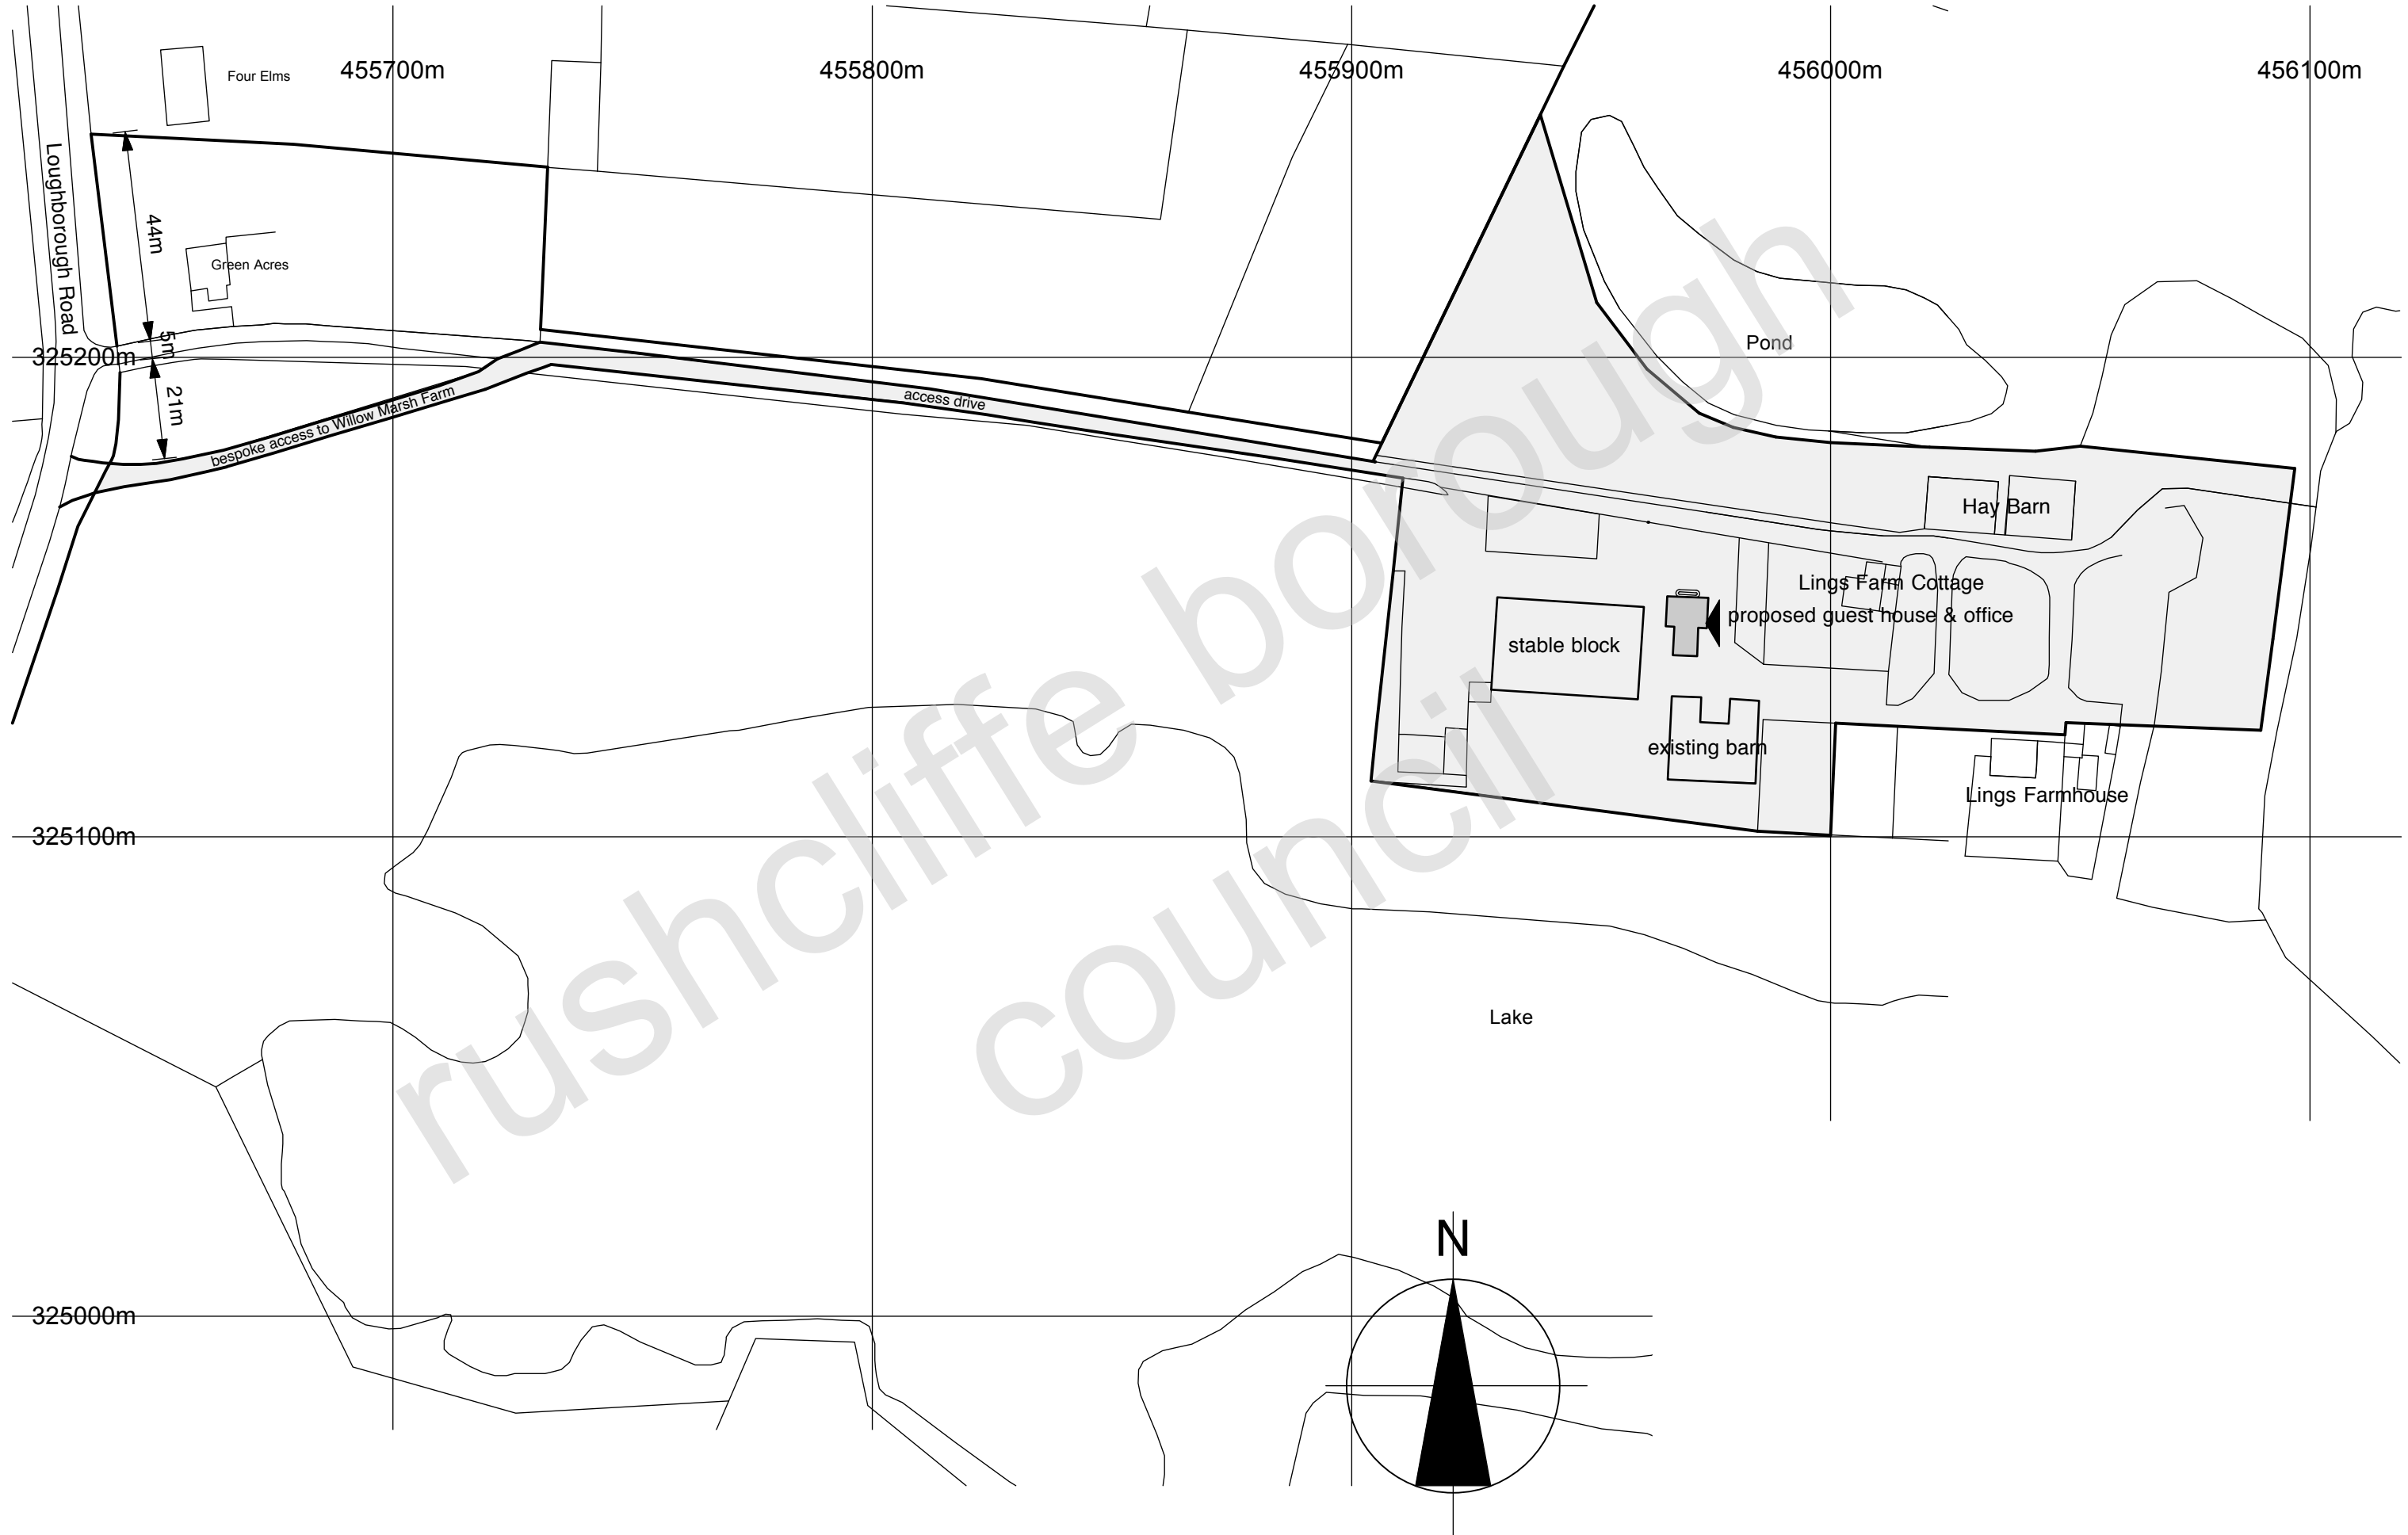

site location plan
(scale 1:1250)